
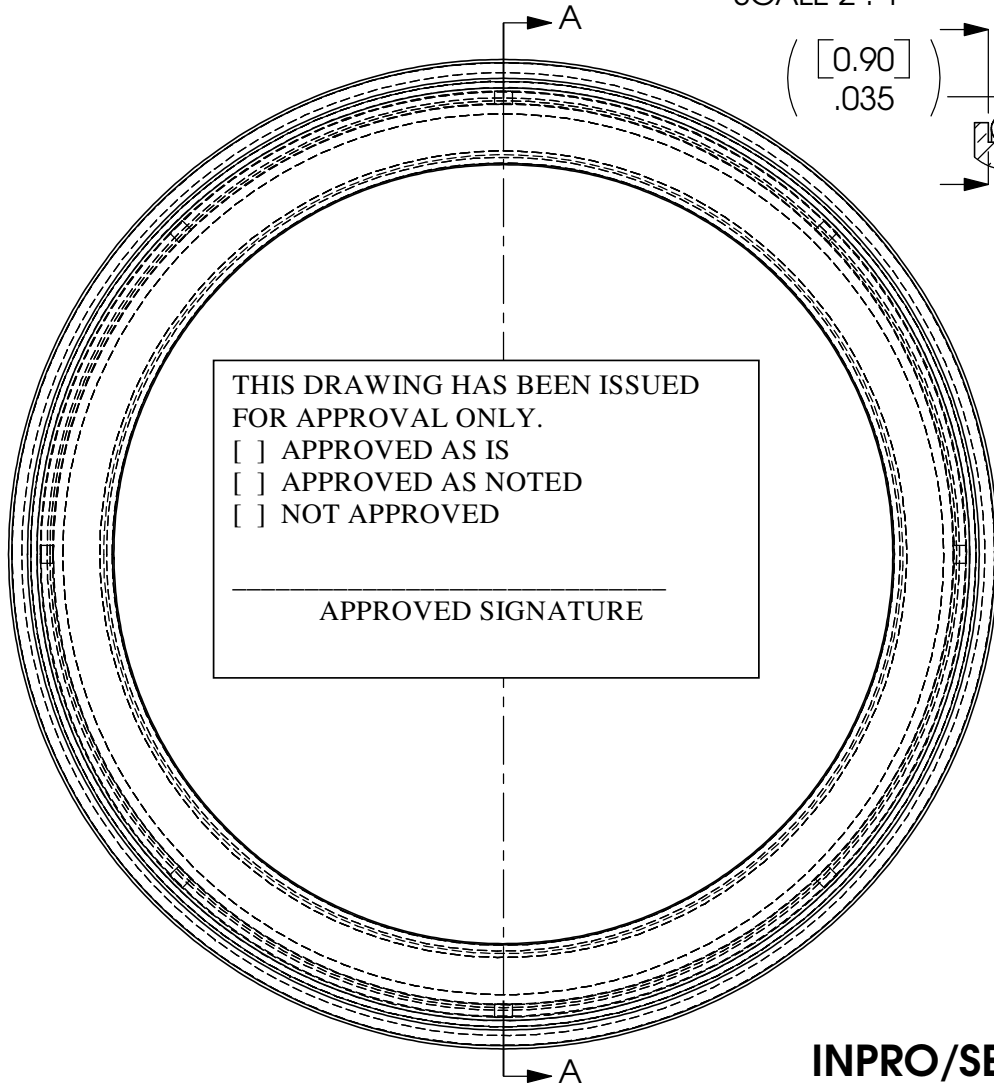
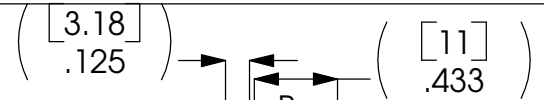


DETAIL B
SCALE 2 : 1

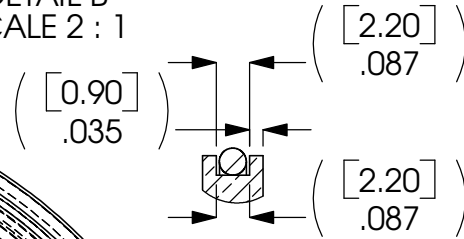

THIS DRAWING HAS BEEN ISSUED FOR APPROVAL ONLY.
 APPROVED AS IS
 APPROVED AS NOTED
 NOT APPROVED

 APPROVED SIGNATURE


$125.04^{+0.03}_{-0.03}$
 $4.923^{+0.001}_{-0.001}$
 ISOLATOR

(103 / 4.055)
 SHAFT DIA.

BRONZE

$130^0_{-0.05}$
 $5.118^{+0.000}_{-0.002}$

NOTE:
 ALL Viton®
 O-RINGS

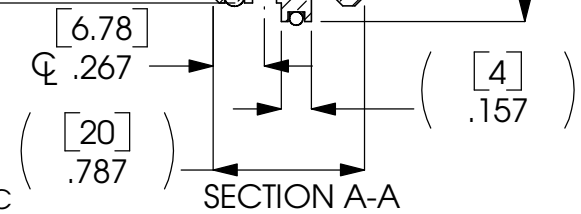

INPRO/SEAL PART NO. 9901-A-31046-5

NOTE: Viton® is a registered trade mark of DuPont Dow Elastomers LLC

REVISIONS		

THIS DRAWING INCLUDING THE DESIGN AND PRINCIPLES OF CONSTRUCTION DISCLOSED IS THE PROPERTY OF INPRO/SEAL COMPANY AND IS SUBMITTED WITH THE UNDERSTANDING THAT IT IS NOT TO BE REPRODUCED NOR COPIED IN WHOLE OR IN PART NOR LOANED OR OTHERWISE COMMUNICATED TO ANY THIRD PARTY NOR USED IN ANY MANNER DETRIMENTAL TO THE INTERESTS OF INPRO/SEAL COMPANY. ACCEPTANCE OF THIS DRAWING WILL BE CONSTRUED AS AN AGREEMENT TO THE ABOVE.

U.S. PATENTS
 5,378,000 5,069,461
 5,335,921 4,989,883
 5,221,095 4,706,968
 5,161,804 4,466,620
 5,158,304 4,304,409
 5,137,049 4,175,752
 5,074,567 4,114,902

AND OTHERS PENDING

INPRO/SEAL
NICOLAS CORREA

DATE: 14 DEC 04
 DRAWN BY: NfH

TN08844

